



existing lower sign cabinet will remain and paints to match PMS 7503u

re-paint to match 7517u

These drawings are the exclusive property of Claude Neon Federal Signs, Inc. and are the result of original work by it's employees. They are submitted for the sole purpose of your consideration of whether to purchase these plans, or to purchase from CNF, signage manufactured in accordance to these plans. Distribution or exhibition of these plans to others is expressly forbidden. © 2014 CNF Signs

CNF
 CLAUDE NEON FEDERAL SIGNS
 1225 North Lansing Avenue
 Tulsa, Oklahoma 74106
 ph: 918.587.7171
 fax: 918.587.7176
 web: cnfsigns.com

I hereby give my approval to proceed with fabrication of the signage depicted in these drawings in order to meet the project deadline in a timely fashion. I understand that any changes (additions, deletions, or modifications) to the fundamental structure, underlying design, or the specific features of this signage may result in slippage of the completion date, additional resource requirements or additional cost.

Approved as shown Approved as noted

X _____
 Client Name

 Date

PROJECT/CLIENT NAME:
7 CLANS CASINO

LOCATION:
NEWKIRK

ACCOUNT EXECUTIVE:
MELISSA MIRSAEIDI

DESIGNER:
JOE KESTERSON

DATE OF ORIGINAL DWG:
AUGUST 7, 2014

REVISION HISTORY:
08.07.14

v 1.0

| | |
|---------------|-----------------------------|
| WORK ORDER #: | DUE DATE: |
| DEPT COPY: | METAL FAB ROUT/VINYL |
| PAINT NEON | FINAL ASSEMBLY INSTALLATION |

SIGN TYPE/DESCRIPTION:
 PYLON ID-REFURB

SHEET NAME:
ST-1.0



A END VIEW
scale: 3/16" = 1'-0"

B ELEVATION
scale: 3/16" = 1'-0"

steel angle accent cabinet with .090 aluminum skin
Paints to match PMS 7517u

Sloan LEDstripe red borders

"7" is a fabricated letter cabinet. Clear Lexan back with .090 returns. 1.5" retainers formed from .063 aluminum. Paints red PMS 485. Face is Lexan, one piece if possible with translucent red vinyl overlay. Returns are 6" deep. White LED illumination allows letters to halo light white and face light red. Install 2.5" off face of cabinet

"CLANS" reverse channel letters fabricated with .125 aluminum faces and 4" deep. Clear Lexan backs with white LED halo illumination. Install 2.5" off face of cabinet

"swoosh cabinet" fabricated as several cabinets with seams behind letters. Face from .125 with 1.5" deep returns from .063. Paints PMS 7502u to match inset panel

steel angle frame top cabinet skinned in .090 aluminum. Paints to match PMS 7503u with PMS 7502u inset panel

trim fabricated from .090 aluminum, paints to match PMS 7511u

channel letters fabricated from .063 backs and 5" deep, prefinished black returns. Faces are from 3/16" white acrylic with 1" black trimcap

channel letters fabricated from .063 backs and 5" deep, prefinished black returns. Faces are from 3/16" white acrylic with 1" black trimcap and 3M light beige translucent vinyl overlay

These drawings are the exclusive property of Claude Neon Federal Signs, Inc. and are the result of original work by its employees. They are submitted for the sole purpose of your consideration of whether to purchase these plans, or to purchase from CNF, signage manufactured in accordance to these plans. Distribution or exhibition of these plans to others is expressly forbidden. © 2014 CNF Signs

CNF Signs
CLAUDE NEON FEDERAL SIGNS
1225 North Lansing Avenue
Tulsa, Oklahoma 74106
ph: 918.587.7171
fax: 918.587.7176
web: cnfsigns.com

I hereby give my approval to proceed with fabrication of the signage depicted in these drawings in order to meet the project deadline in a timely fashion. I understand that any changes (additions, deletions, or modifications) to the fundamental structure, underlying design, or the specific features of this signage may result in slippage of the completion date, additional resource requirements or additional cost.

Approved as shown Approved as noted
X
Client Name _____
Date _____

PROJECT/CLIENT NAME:
7 CLANS CASINO

LOCATION:
NEWKIRK

DESIGNER:
JOE KESTERSON

REVISION HISTORY:
08.07.14
03.16.15

ACCOUNT EXECUTIVE:
MELISSA MIRSAEIDI


DATE OF ORIGINAL DWG:
AUGUST 7, 2014

v 1.0
v 2.0

| | | |
|----------------|------------------|-------------|
| SHOP USE ONLY: | WORK ORDER #: | DUE DATE: |
| | DEPT: METAL FAB | PAINT: NEON |
| | COPY: ROUT/VINYL | |

SIGN TYPE/DESCRIPTION:
PYLON ID-REFURB

SHEET NAME:
ST-11

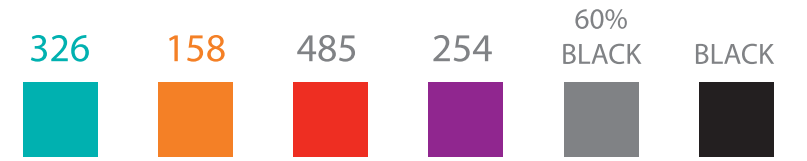

A | ELEVATION
scale: 3/8" = 1'-0"



B | PLAN VIEW
scale: 3/8" = 1'-0"

These drawings are the exclusive property of Claude Neon Federal Signs, Inc. and are the result of original work by it's employees. They are submitted for the sole purpose of your consideration of whether to purchase these plans, or to purchase from CNF, signage manufactured in accordance to these plans. Distribution or exhibition of these plans to others is expressly forbidden. © 2014 CNF Signs

1225 North Lansing Avenue
Tulsa, Oklahoma 74106
ph: 918.587.7171
fax: 918.587.7176
web: cnfsigns.com

I hereby give my approval to proceed with fabrication of the signage depicted in these drawings in order to meet the project deadline in a timely fasion. I understand that any changes (additions, deletions, or modifications) to the fundamental structure, underlying design, or the specific features of this signage may result in slippage of the completion date, additional resource requirements or additional cost.

Approved as shown Approved as noted

X _____
Client Name

Date

PROJECT/CLIENT NAME:
7 CLANS CASINO

LOCATION:
NEWKIRK

ACCOUNT EXECUTIVE:
MELISSA MIRSAEIDI

DESIGNER:
JOE KESTERSON

DATE OF ORIGINAL DWG:
AUGUST 7, 2014

REVISION HISTORY:
08.07.14
03.16.15

v 1.0
v 2.0

| | | |
|----------------|---------------------------------|------------|
| SHOP USE ONLY: | WORK ORDER #: | DUE DATE: |
| | DEPT COPY: METAL FAB ROUT/VINYL | PAINT NEON |

SIGN TYPE/DESCRIPTION:
PYLON ID-REFURB

SHEET NAME:
ST-1.2